



EVERPLAY over existing unitary surface, plan view

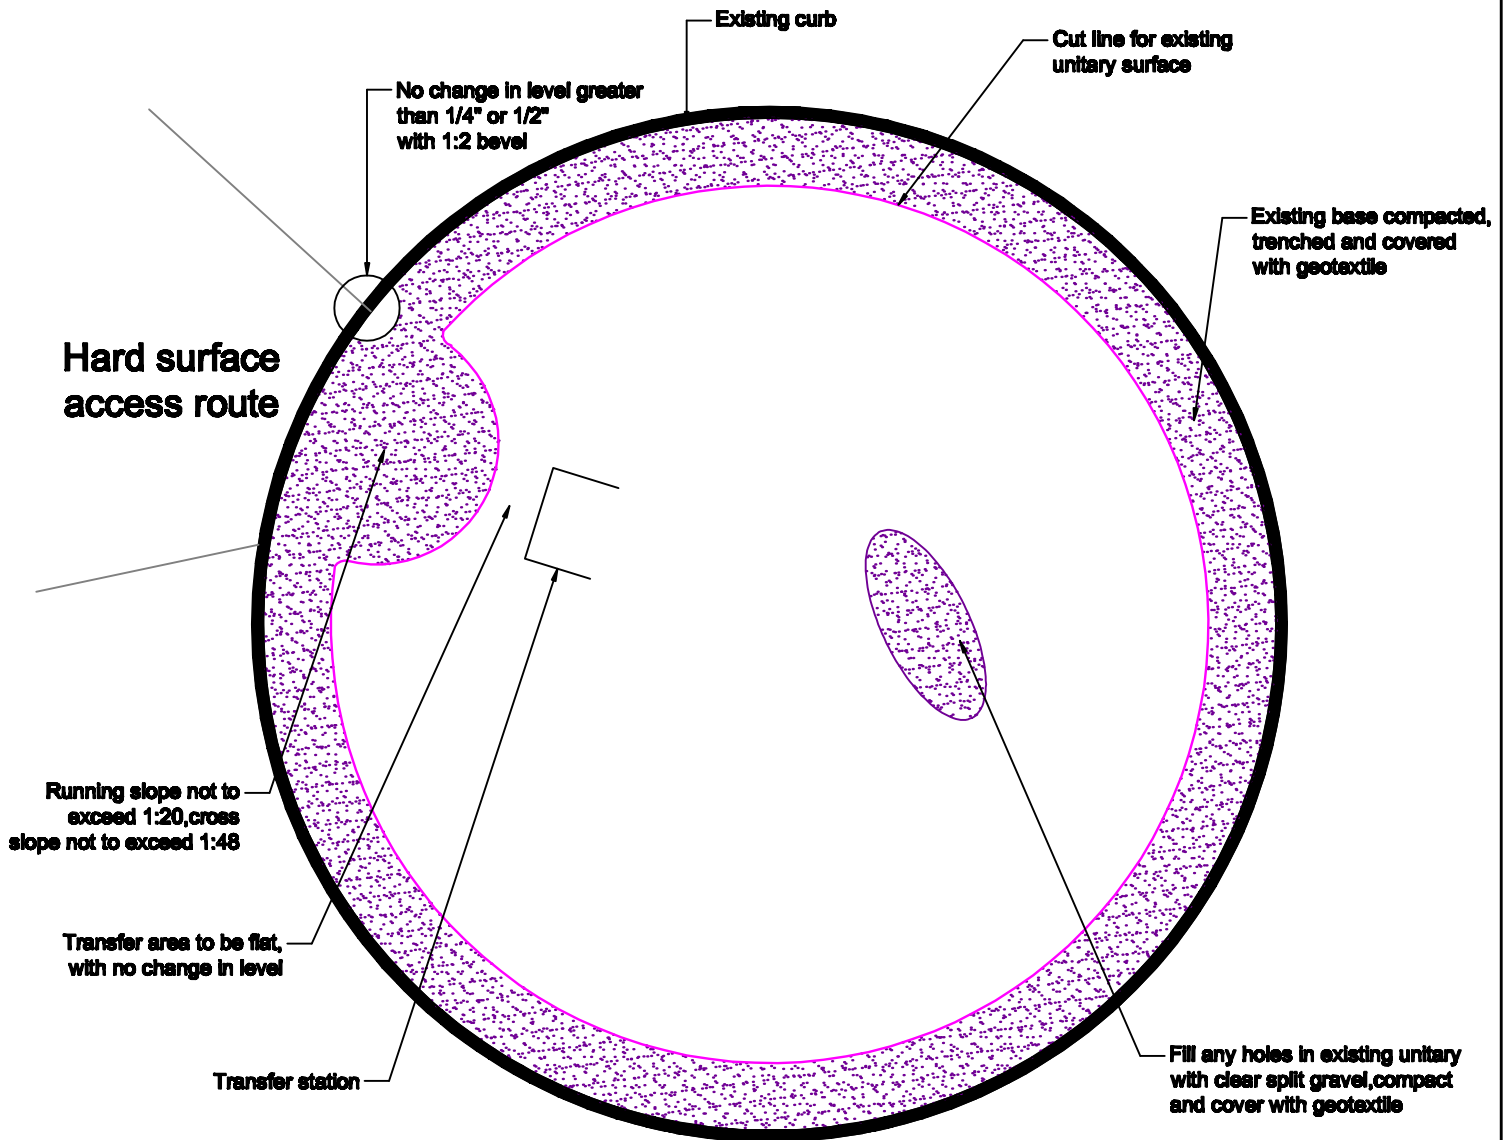


EVERPLAY over existing unitary surface

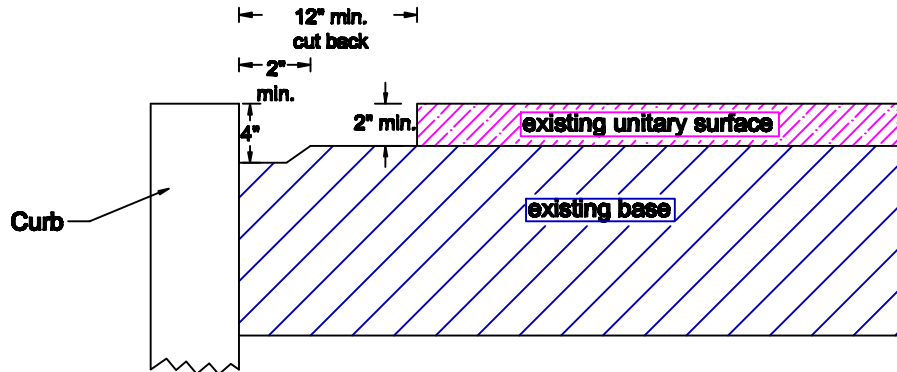

NOTES:

1. Place geotextile on granular base.
2. Existing granular base must be stable with no settlements.
3. Any holes in the existing unitary surface are filled with split clear gravel that is compacted.

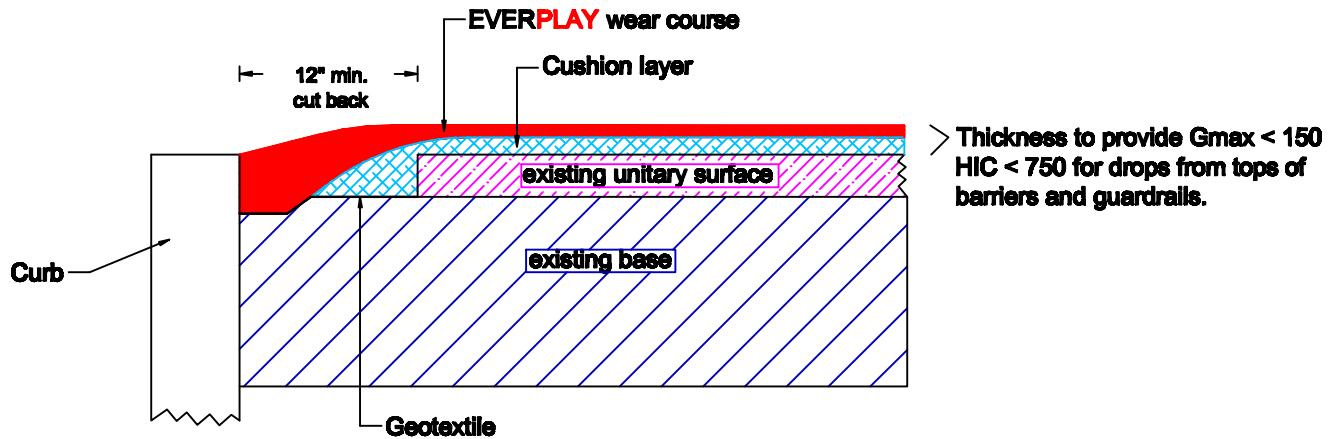

NOTES:

1. Where this is on an accessible route, the slope shall not exceed 1:20 in running direction and not exceed 1:48 cross-slope.
2. Where there is a transfer station, this area must be flat with not change in level.